



NOTES:

- THE ROOFING PRODUCT USED MEETS THE FOLLOWING MINIMUM SRI VALUE OR BOTH SOLAR REFLECTANCE AND THERMAL EMITTANCE VALUES FOR ROOF SLOPES $\geq 2:12$: 3-YEAR AGED SRI VALUE OF AT LEAST 16 OR BOTH A 3-YEAR AGED SOLAR REFLECTANCE OF AT LEAST 0.20 AND A THERMAL EMITTANCE OF AT LEAST 0.75 (4.106.5). SEE SHEET A3-A4 FOR SPECIFICATIONS.

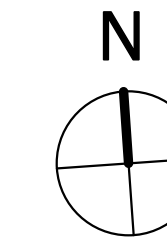

P.O. BOX 15425
N. HOLLYWOOD, CA
818-564-5834

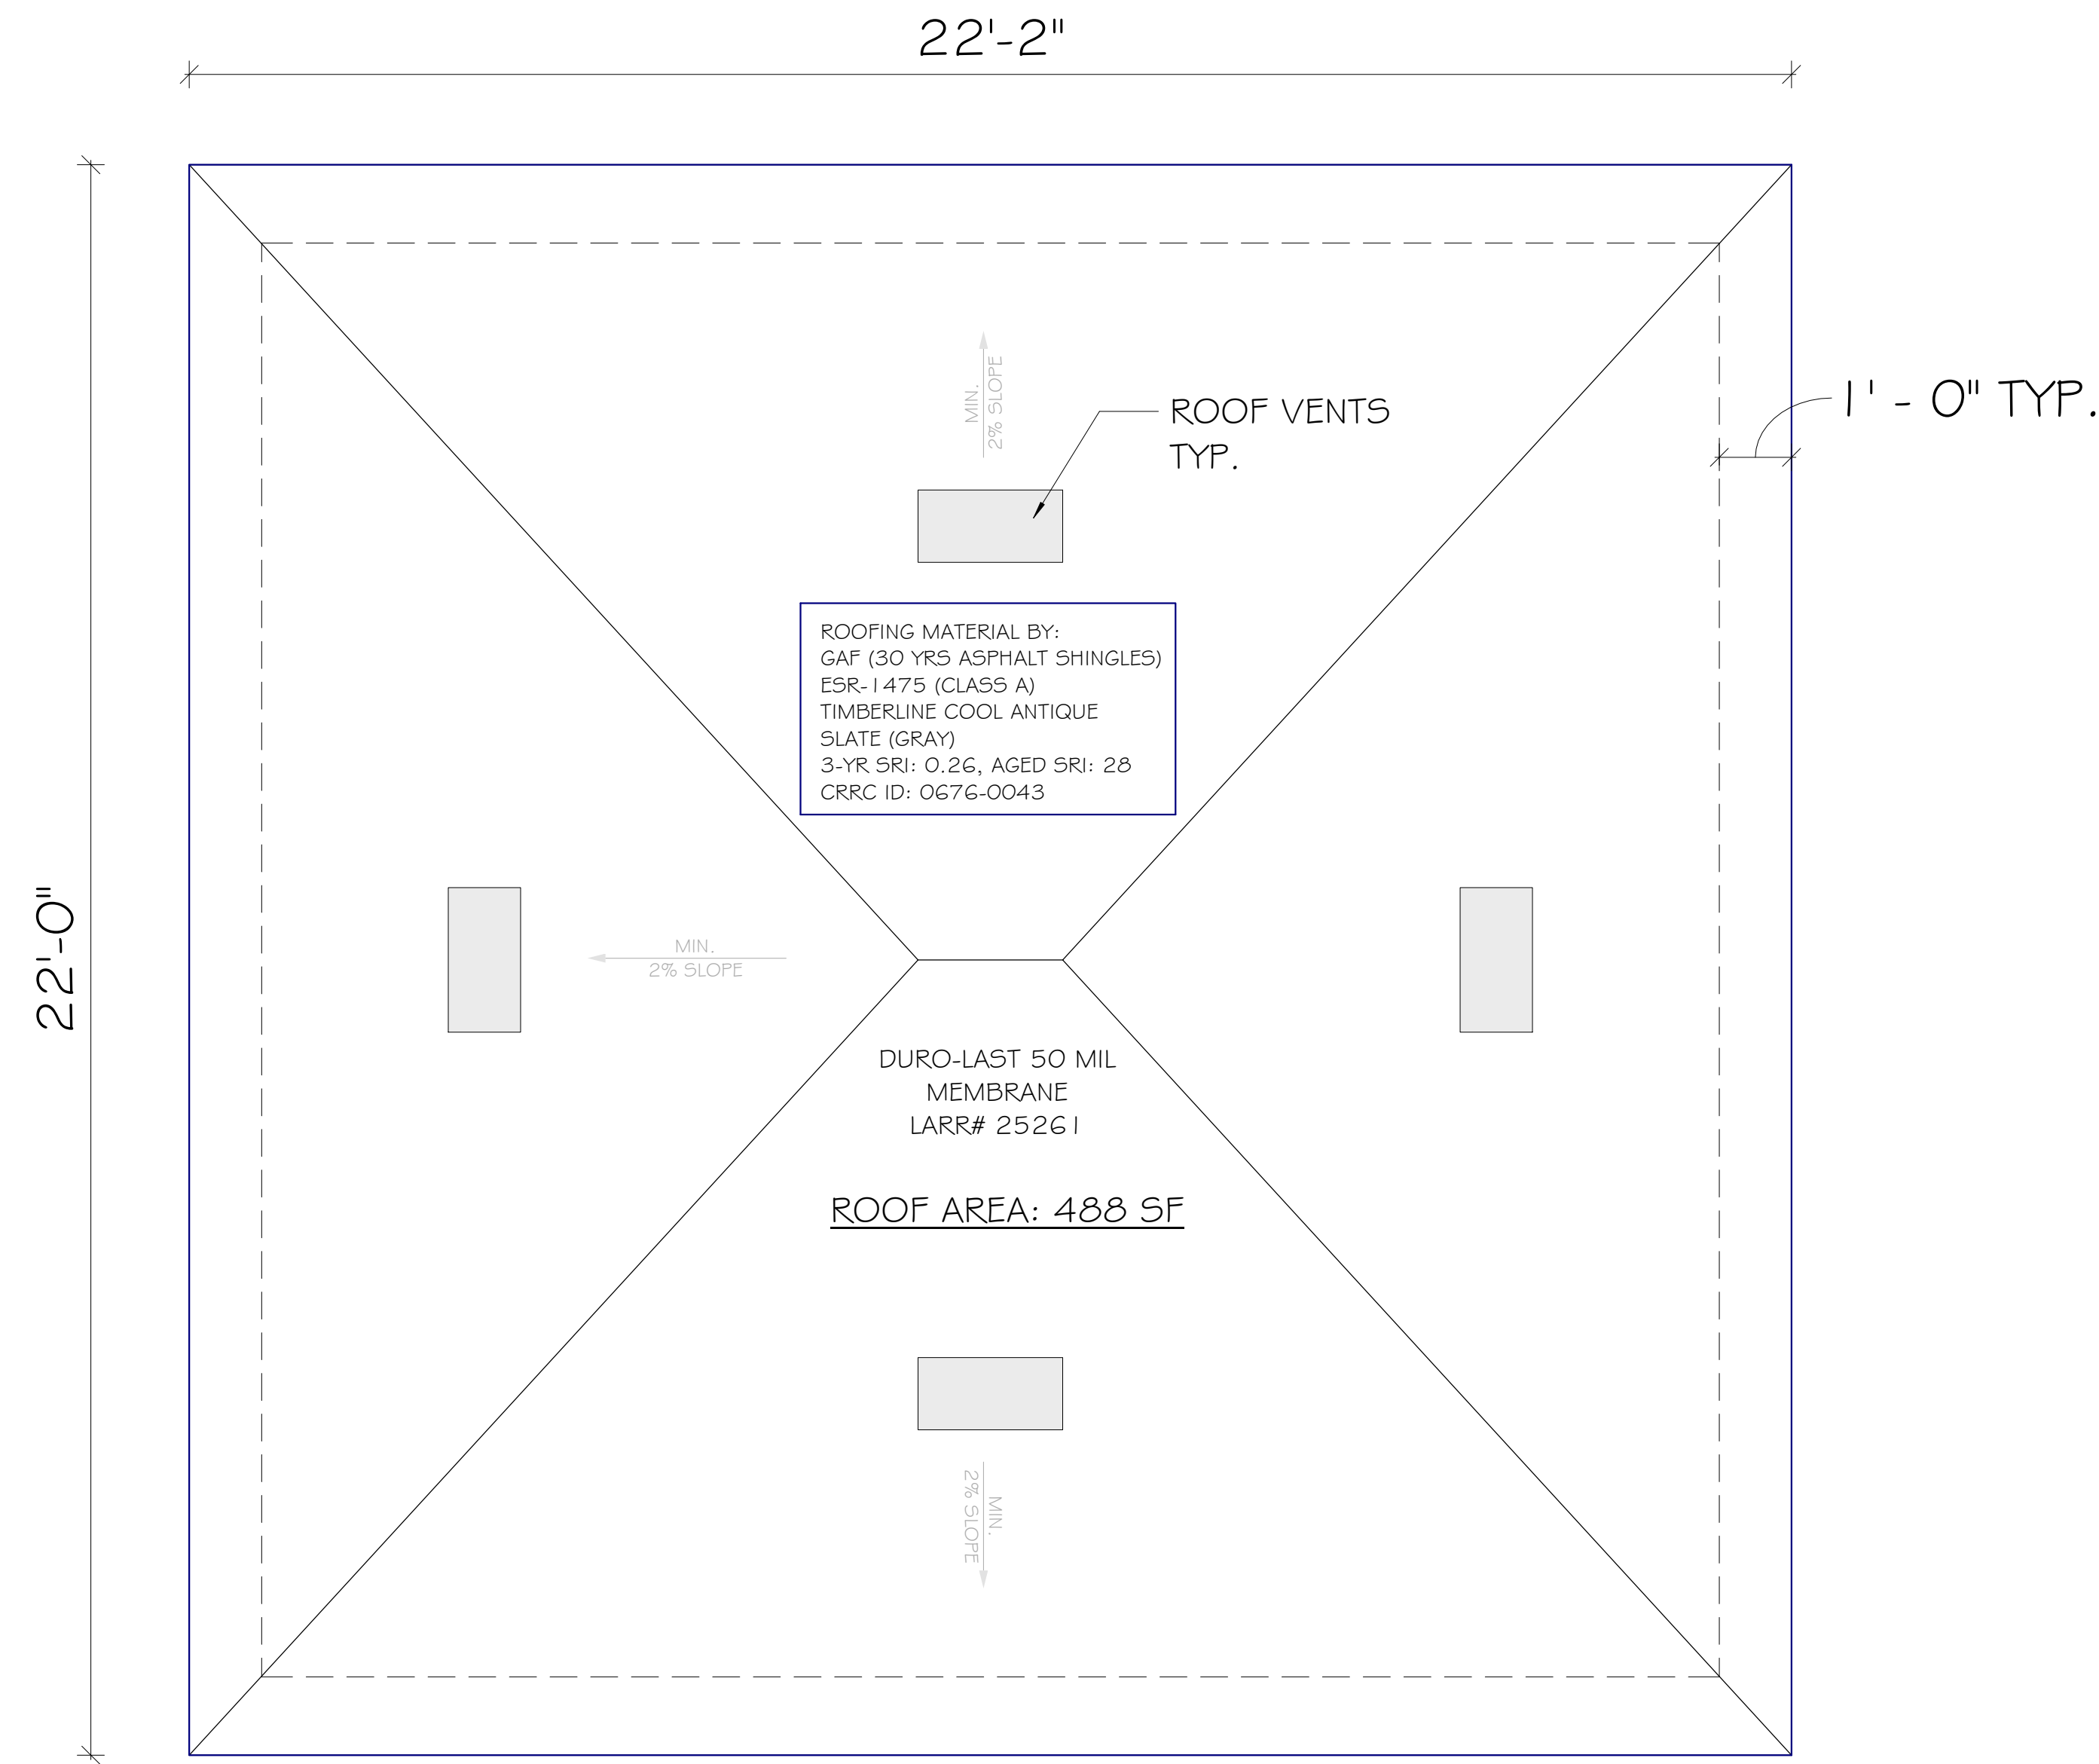

1 PROPOSED A.D.U. ROOF PLAN
1/2" = 1'-0"

THIS DRAWING AND THE DESIGNS, ARRANGEMENTS, DEPICTIONS, IDEAS, AND OTHER INFORMATION CONTAINED HEREIN CONSTITUTE UNPUBLISHED WORK OF NC DESIGN STUDIO AND SHALL REMAIN PROPERTY OF NC DESIGN STUDIO IN PERPETUITY. NO PART THEREOF SHALL BE REPRODUCED, COPIED, DISCLOSED, DISTRIBUTED, SOLD, PUBLISHED, OR OTHERWISE USED IN ANY WAY FOR ANY OTHER PURPOSE WITHOUT THE ADVANCED EXPRESS WRITTEN CONSENT OF NC DESIGN STUDIO. VISUAL CONTACT WITH THE ABOVE DRAWINGS OR ANY PART THEREOF SHALL CONSTITUTE CONCLUSIVE EVIDENCE OF ACCEPTANCE OF THESE RESTRICTIONS.

CONVERT EXISTING DETACHED 2-CAR GARAGE TO NEW A.D.U.


Revisions:

Description	Date

DRAWN BY: NC
CHECKED BY: NC
PROJECT NO.:
DATE:

Sheet Name
PROPOSED A.D.U. ROOF PLAN

Sheet Number
A-8

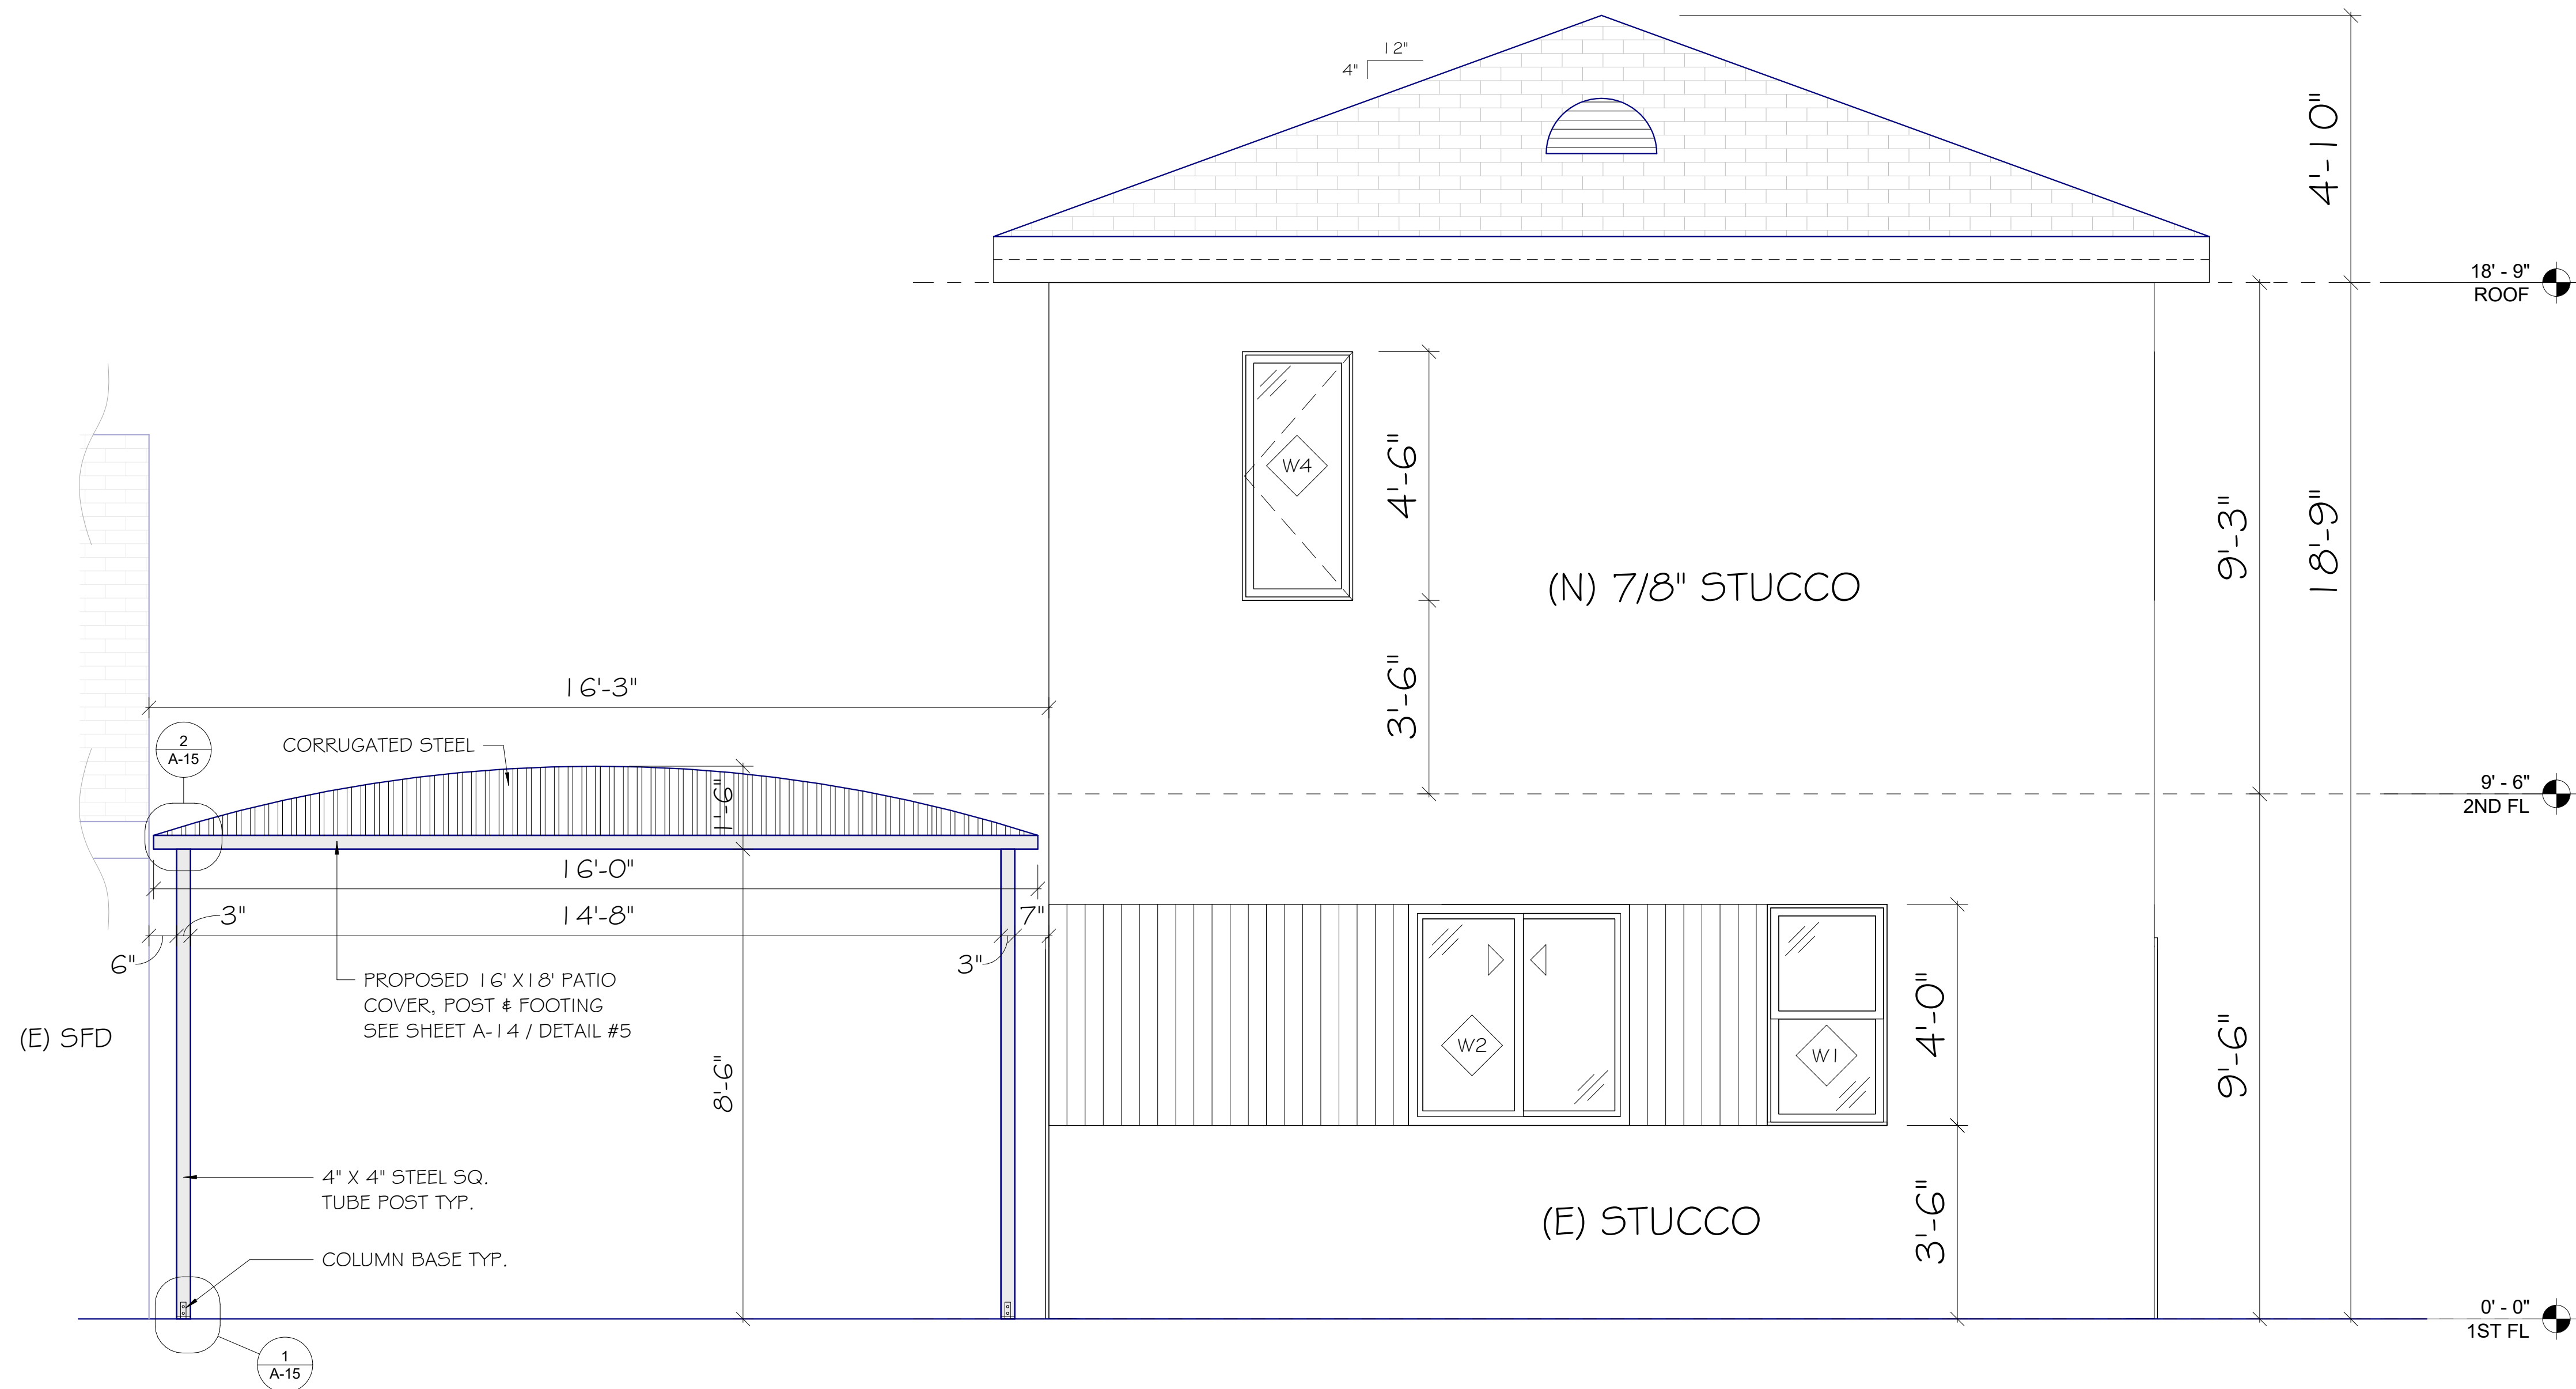

1 EAST ELEVATION
1/2" = 1'-0"

FIRE SEPARATION DISTANCE ANALYSIS

ELEVATION	DISTANCE	ALLOWABLE OPENING	PROVIDED OPENING
EAST	5 TO LESS THAN 10	10 %	400 SF - 29.5 SF = 7.4 %

***NOTE:**

- FOR (E) CONCRETE SLAB EPOXY COATING SPECIFICATIONS, SEE SHEET A-4

CONVERT EXISTING DETACHED 2-CAR GARAGE TO NEW A.D.U.

Revisions:

Description	Date

DRAWN BY: NC
CHECKED BY: NC
PROJECT NO.:
DATE:

Sheet Name

A.D.U
ELEVATIONS I


Sheet Number

A-10

THIS DRAWING AND THE DESIGNS, ARRANGEMENTS, DEPICTIONS, IDEAS, AND OTHER INFORMATION CONTAINED HEREIN CONSTITUTE UNPUBLISHED WORK OF NC DESIGN STUDIO AND SHALL REMAIN PROPERTY OF NC DESIGN STUDIO IN PERPETUITY. NO PART THEREOF SHALL BE REPRODUCED, COPIED, DISCLOSED, DISTRIBUTED, SOLD, PUBLISHED, OR OTHERWISE USED IN ANY WAY FOR ANY OTHER PURPOSE WITHOUT THE ADVANCED EXPRESS WRITTEN CONSENT OF NC DESIGN STUDIO. VISUAL CONTACT WITH THE ABOVE DRAWINGS OR ANY PART THEREOF SHALL CONSTITUTE CONCLUSIVE EVIDENCE OF ACCEPTANCE OF THESE RESTRICTIONS.



P.O. BOX 15425
N. HOLLYWOOD, CA
818-564-5834

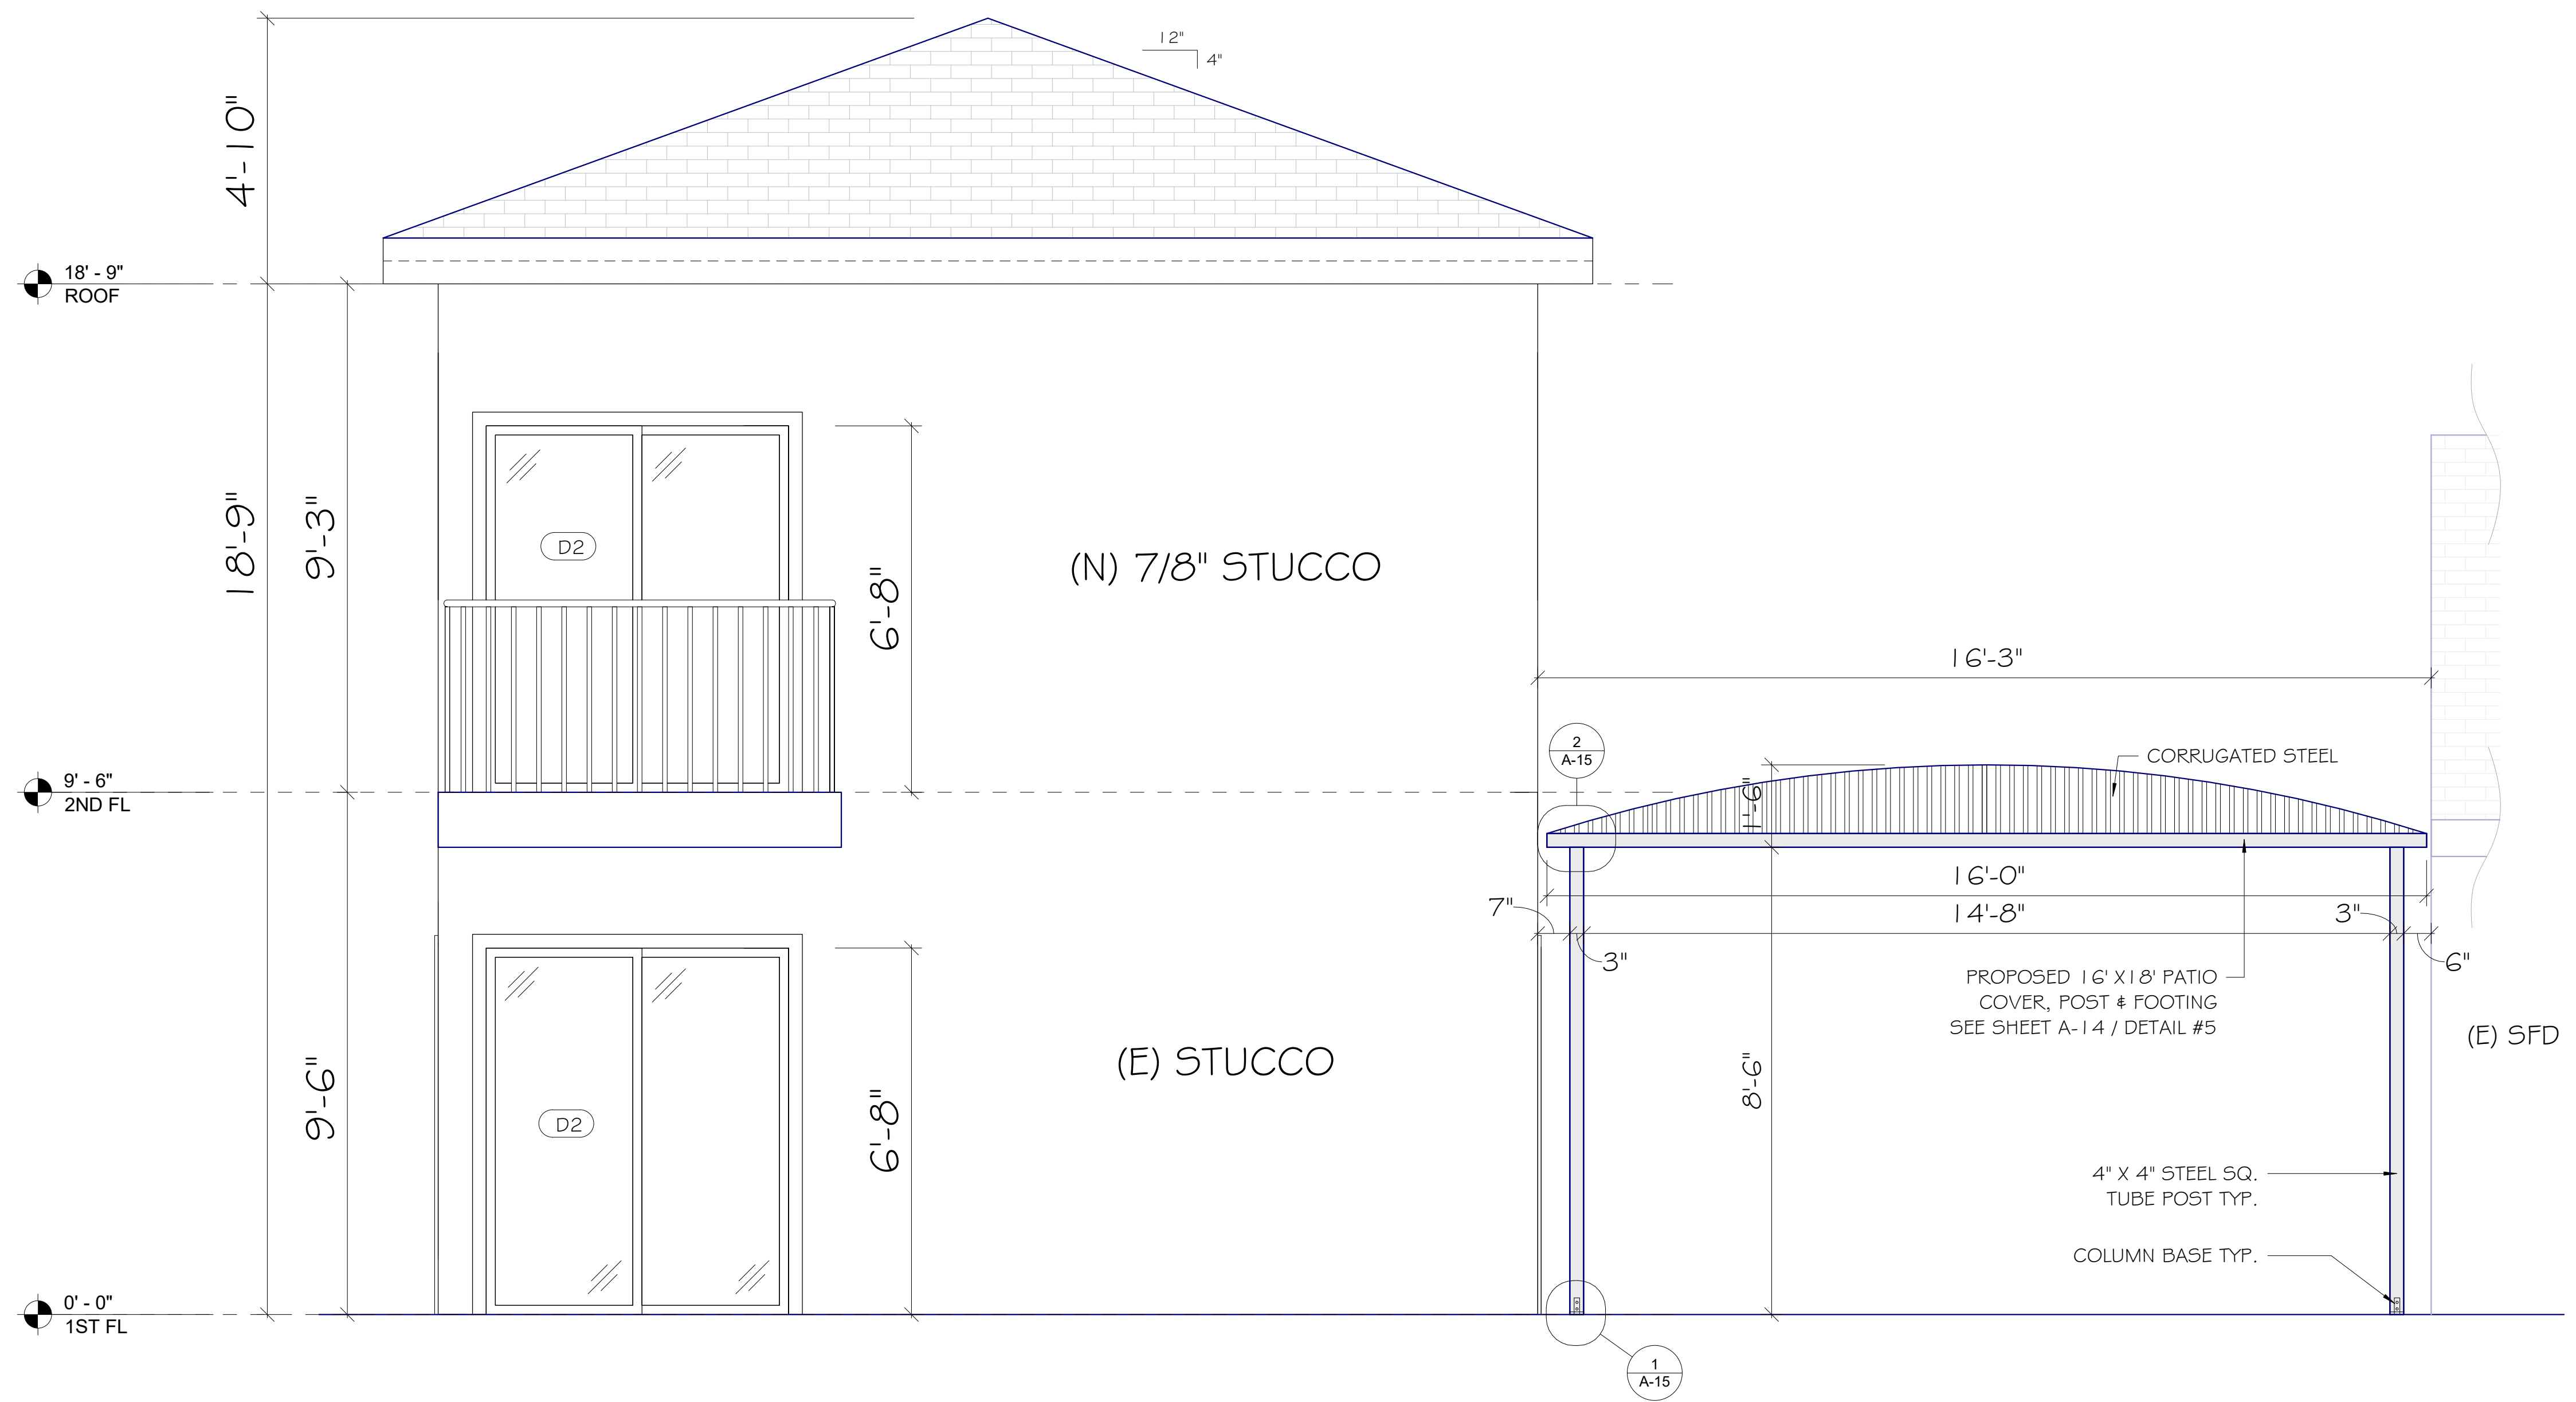

1 WEST ELEVATION
1/2" = 1'-0"

CONVERT EXISTING DETACHED 2-CAR GARAGE TO NEW A.D.U.

Revisions:

Description	Date

THIS DRAWING AND THE DESIGNS, ARRANGEMENTS, DEPICTIONS, IDEAS, AND OTHER INFORMATION CONTAINED HEREIN CONSTITUTE UNPUBLISHED WORK OF NC DESIGN STUDIO AND SHALL REMAIN PROPERTY OF NC DESIGN STUDIO IN PERPETUITY. NO PART THEREOF SHALL BE REPRODUCED, COPIED, DISCLOSED, DISTRIBUTED, SOLD, PUBLISHED, OR OTHERWISE USED IN ANY WAY FOR ANY OTHER PURPOSE WITHOUT THE ADVANCED EXPRESS WRITTEN CONSENT OF NC DESIGN STUDIO. VISUAL CONTACT WITH THE ABOVE DRAWINGS OR ANY PART THEREOF SHALL CONSTITUTE CONCLUSIVE EVIDENCE OF ACCEPTANCE OF THESE RESTRICTIONS.


DRAWN BY: NC
CHECKED BY: NC
PROJECT NO.:
DATE:

Sheet Name
A.D.U ELEVATIONS 2


Sheet Number
A-11



P.O. BOX 15425
N. HOLLYWOOD, CA
818-564-5834

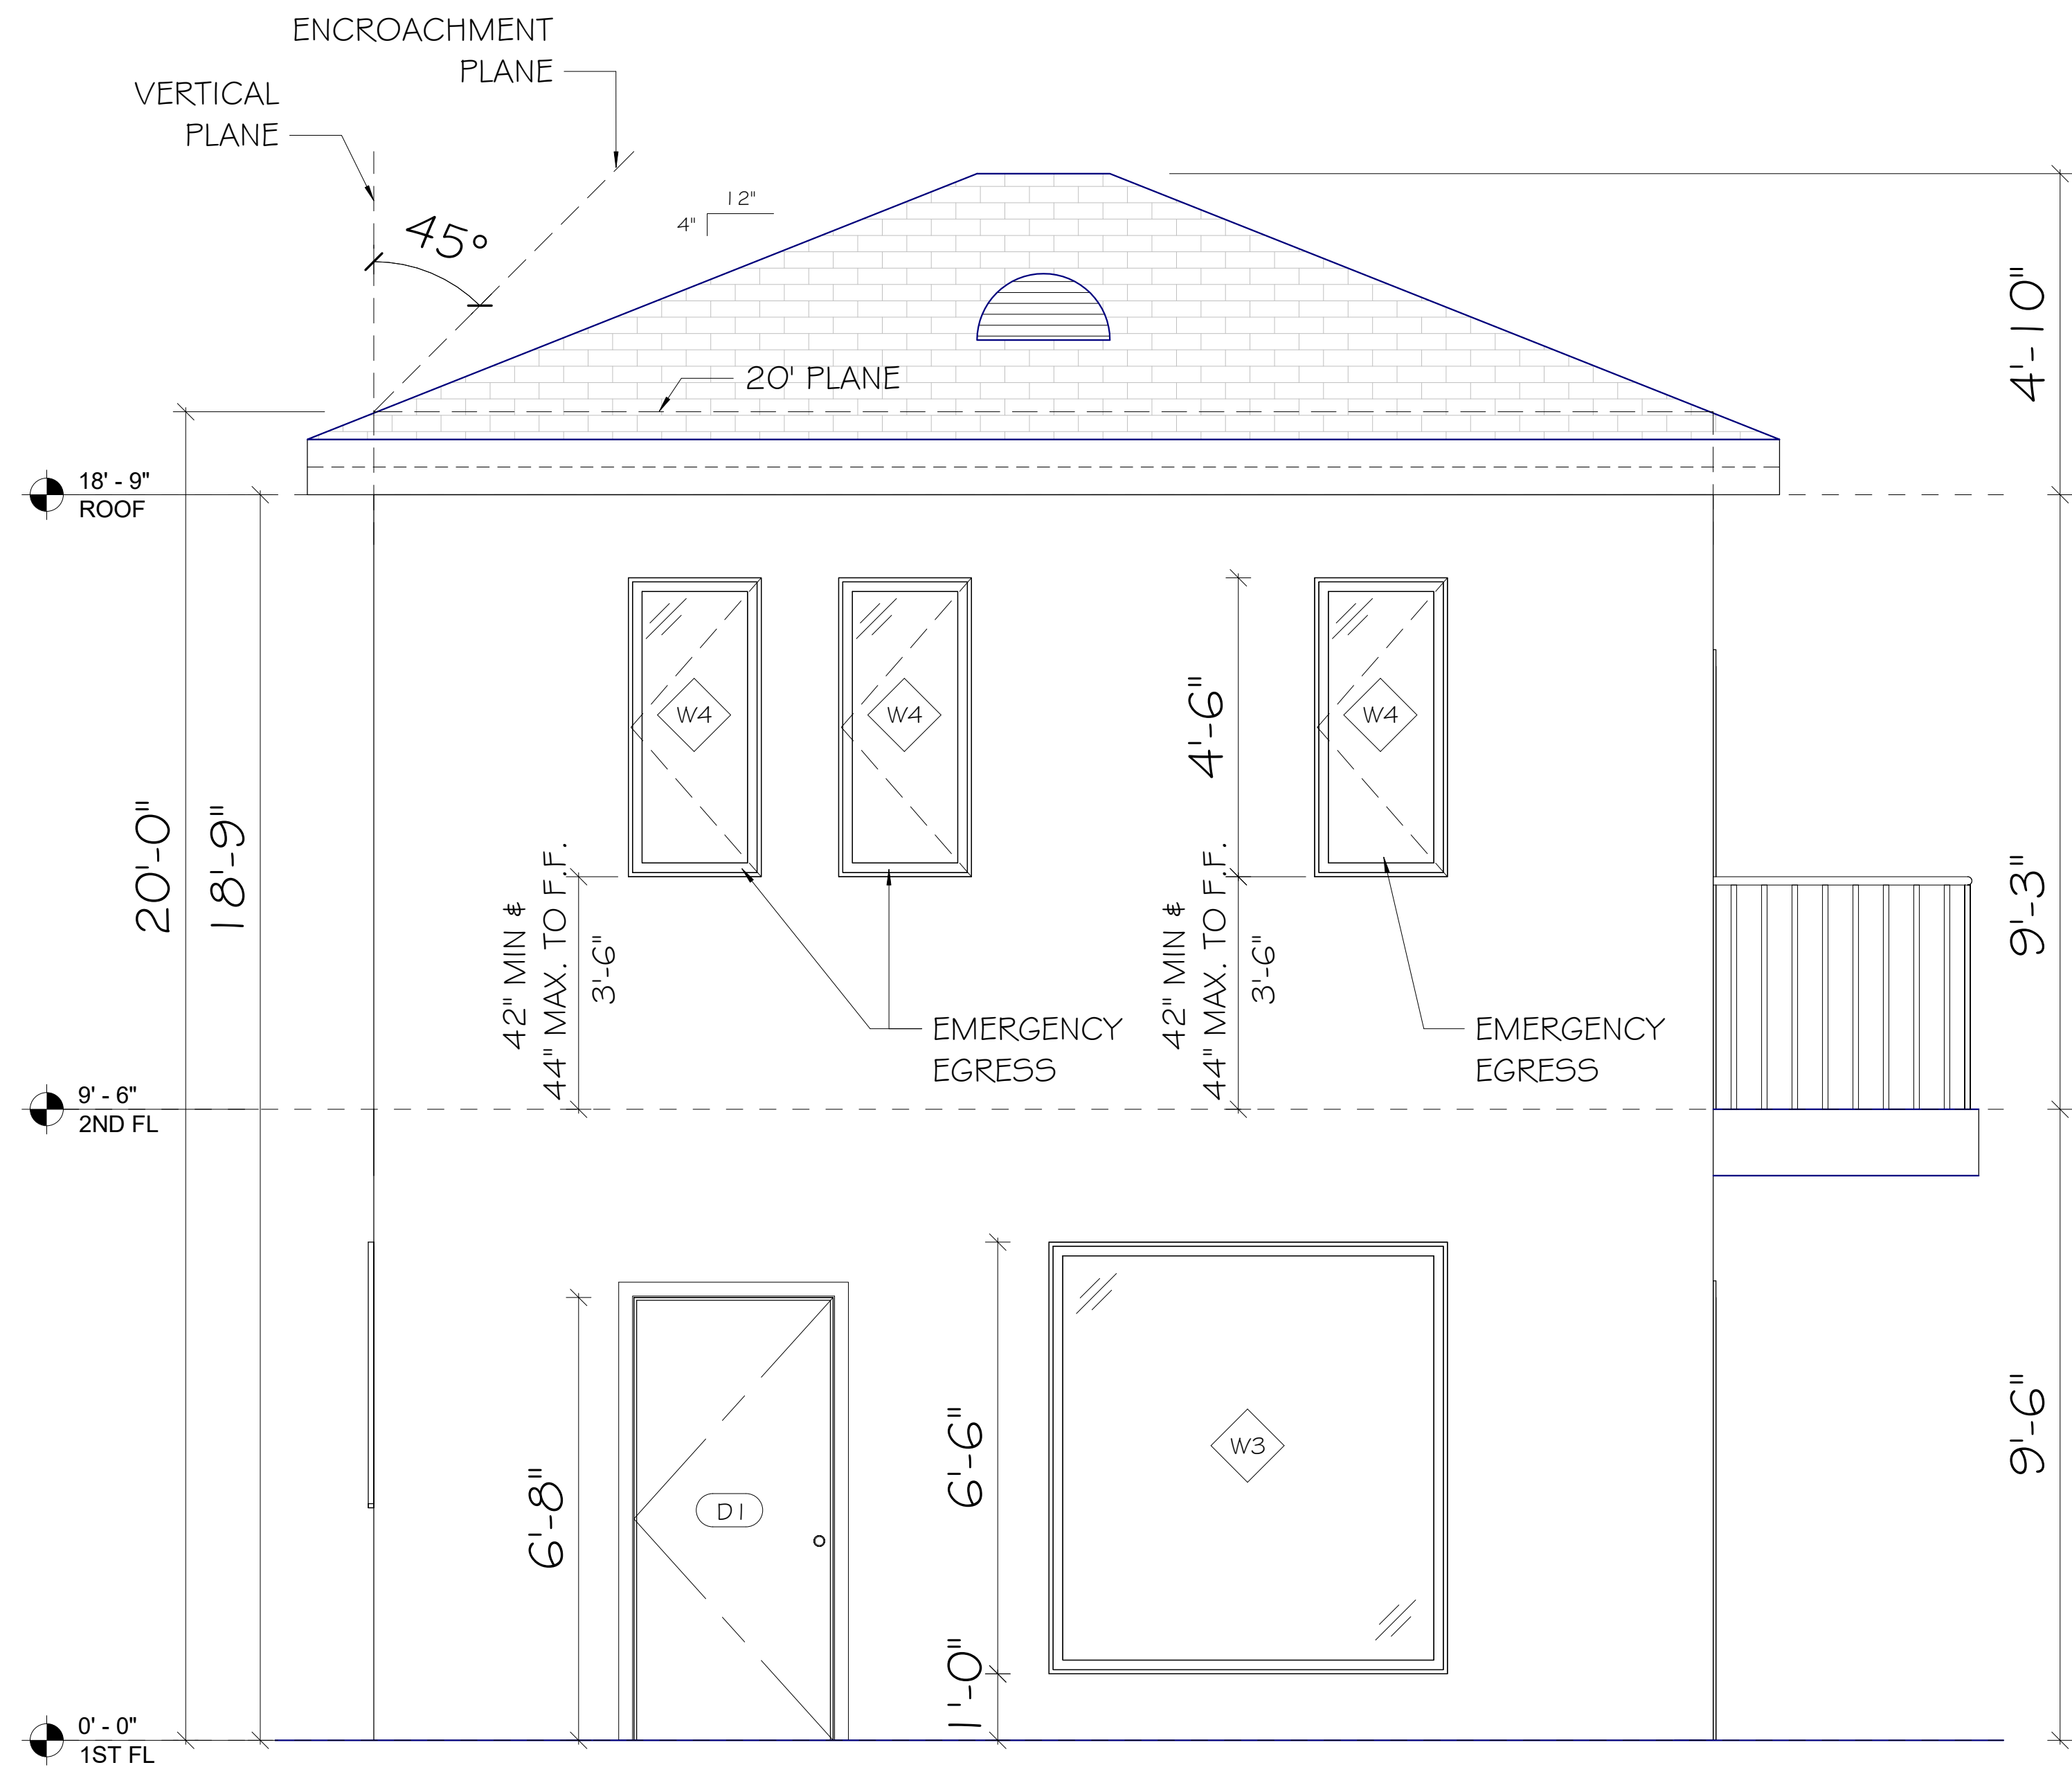

1 NORTH ELEVATION
1/2" = 1'-0"

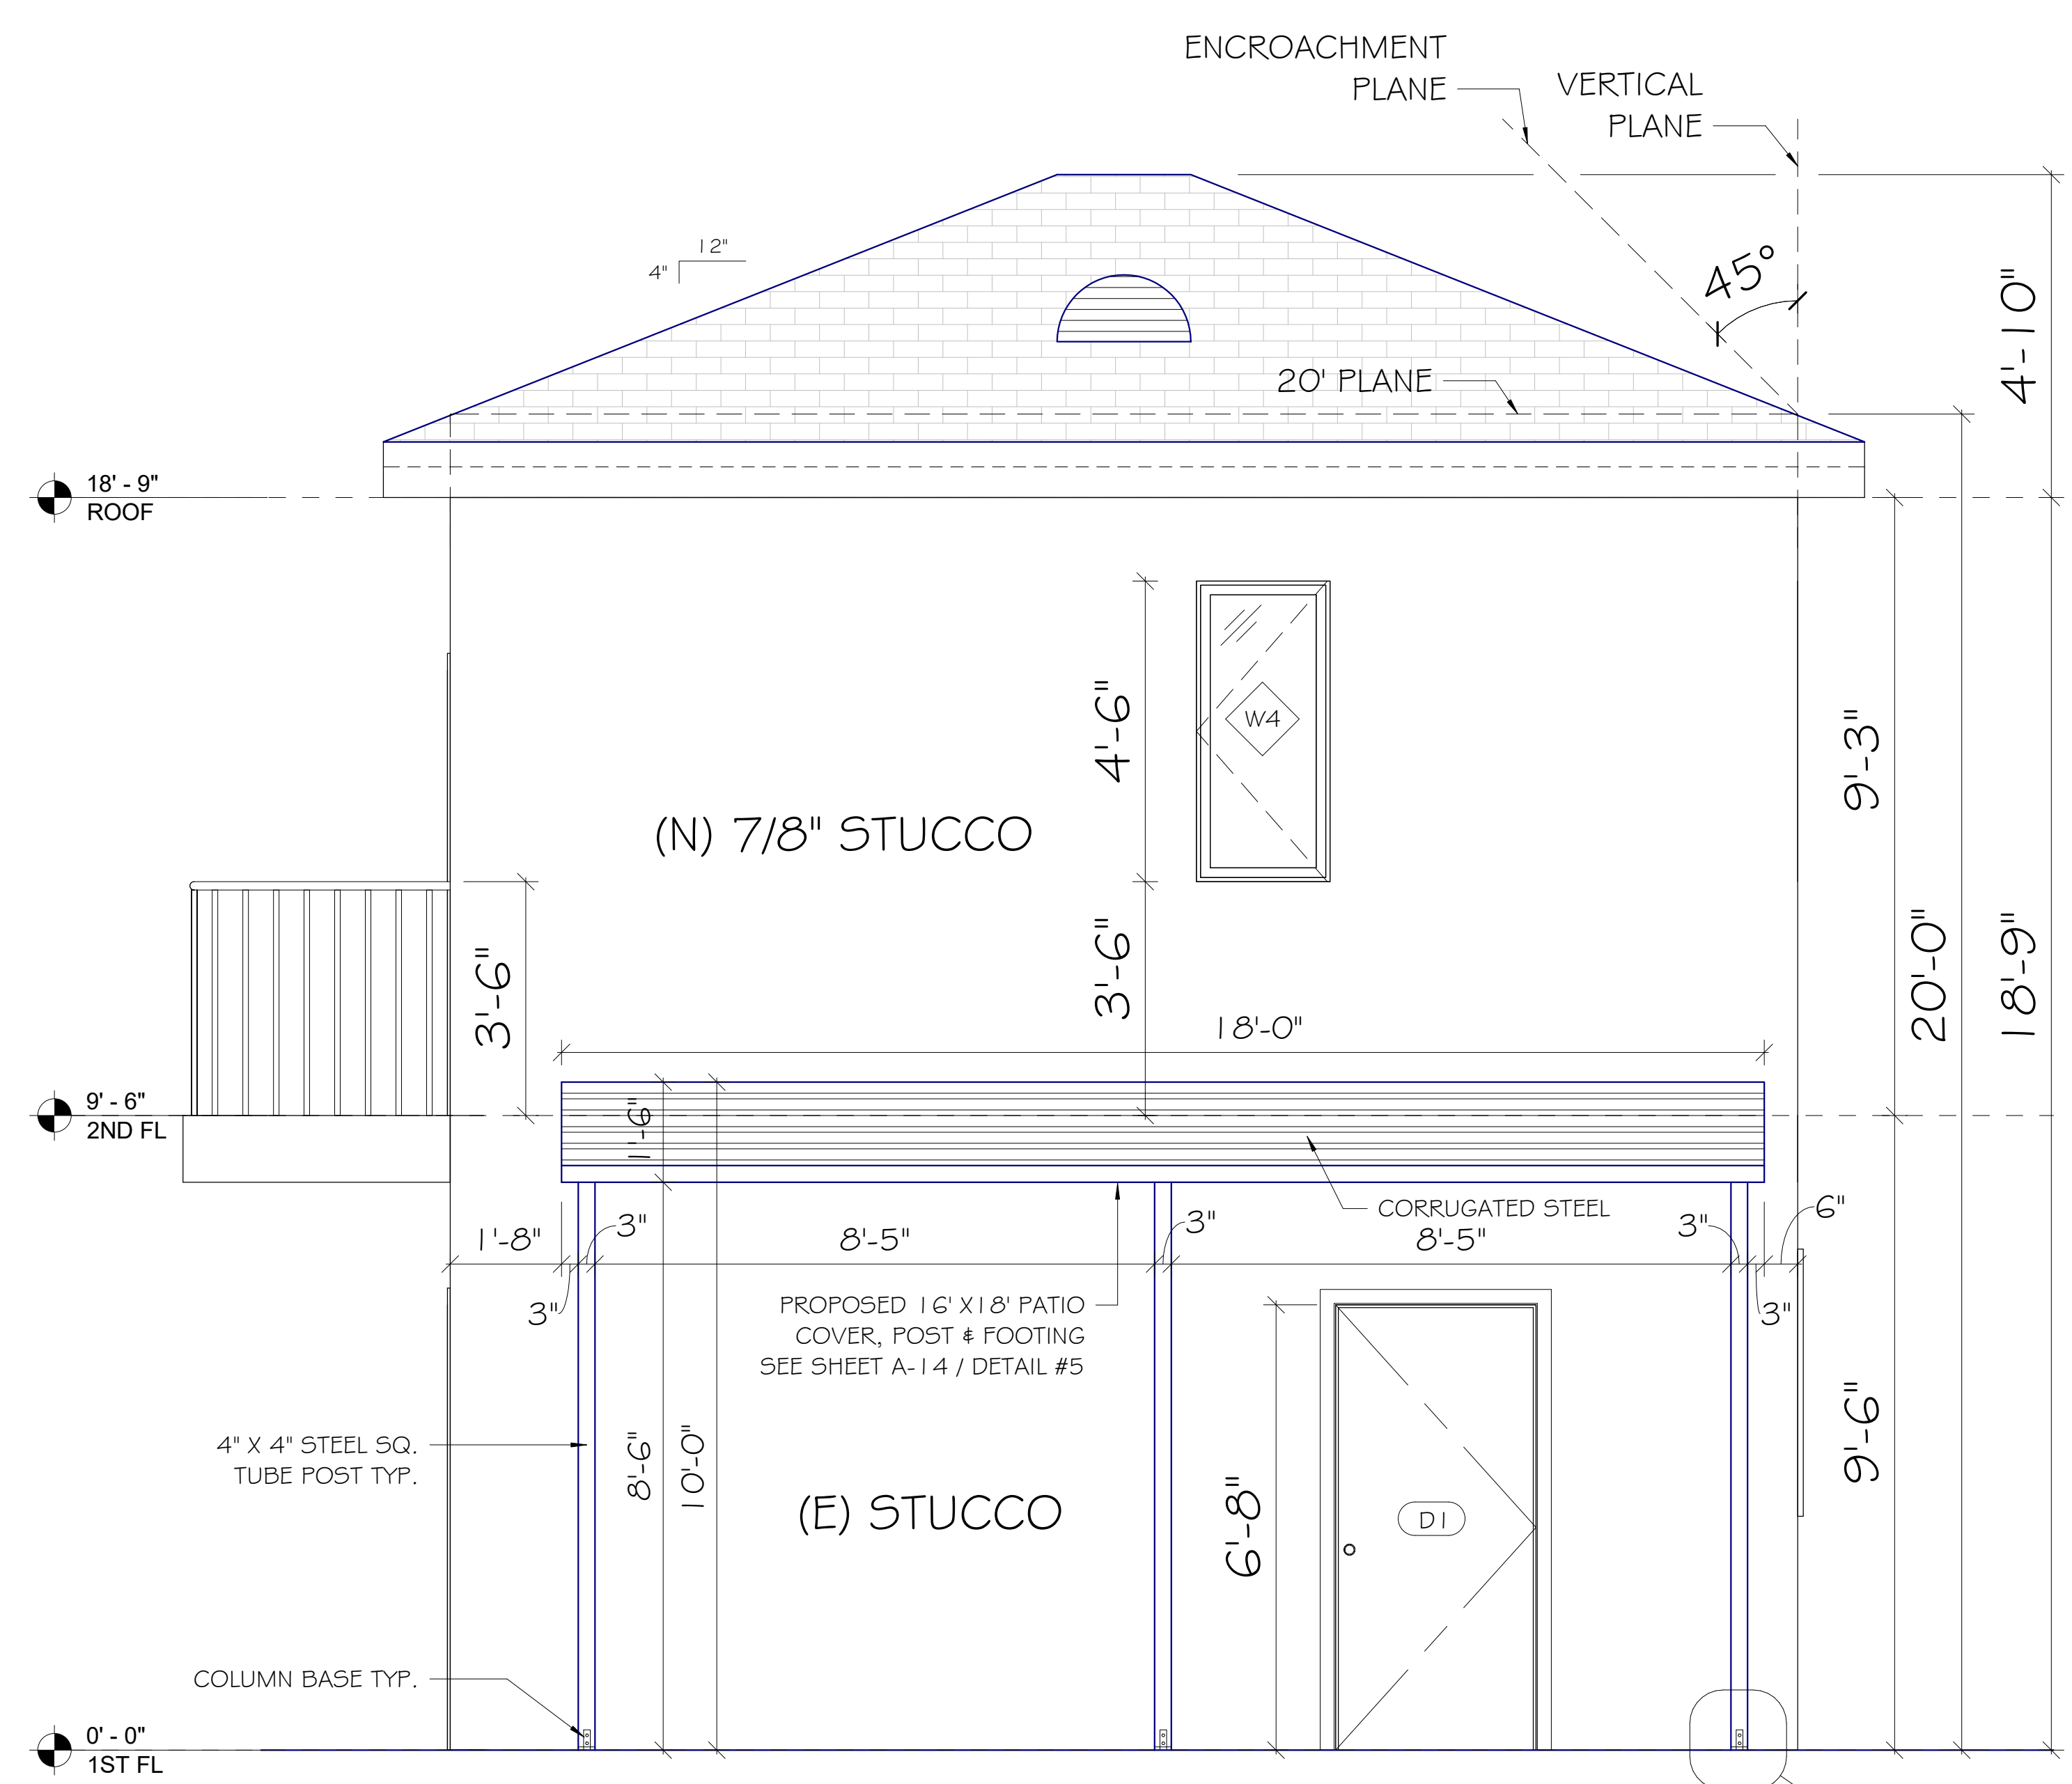

2 SOUTH ELEVATION
1/2" = 1'-0"

CONVERT EXISTING DETACHED 2-CAR GARAGE TO NEW A.D.U.

Revisions:

Description	Date

DRAWN BY: NC
CHECKED BY: NC
PROJECT NO.:
DATE:


Sheet Name
A.D.U ELEVATIONS 3

Sheet Number
A-12


THIS DRAWING AND THE DESIGNS, ARRANGEMENTS, DEPICTIONS, IDEAS, AND OTHER INFORMATION CONTAINED HEREIN CONSTITUTE UNPUBLISHED WORK OF NC DESIGN STUDIO AND SHALL REMAIN PROPERTY OF NC DESIGN STUDIO IN PERPETUITY. NO PART THEREOF SHALL BE REPRODUCED, COPIED, DISCLOSED, DISTRIBUTED, SOLD, PUBLISHED, OR OTHERWISE USED IN ANY WAY FOR ANY OTHER PURPOSE WITHOUT THE ADVANCED EXPRESS WRITTEN CONSENT OF NC DESIGN STUDIO. VISUAL CONTACT WITH THE ABOVE DRAWINGS OR ANY PART THEREOF SHALL CONSTITUTE CONCLUSIVE EVIDENCE OF ACCEPTANCE OF THESE RESTRICTIONS.



P.O. BOX 15425
N. HOLLYWOOD, CA
818-564-5834

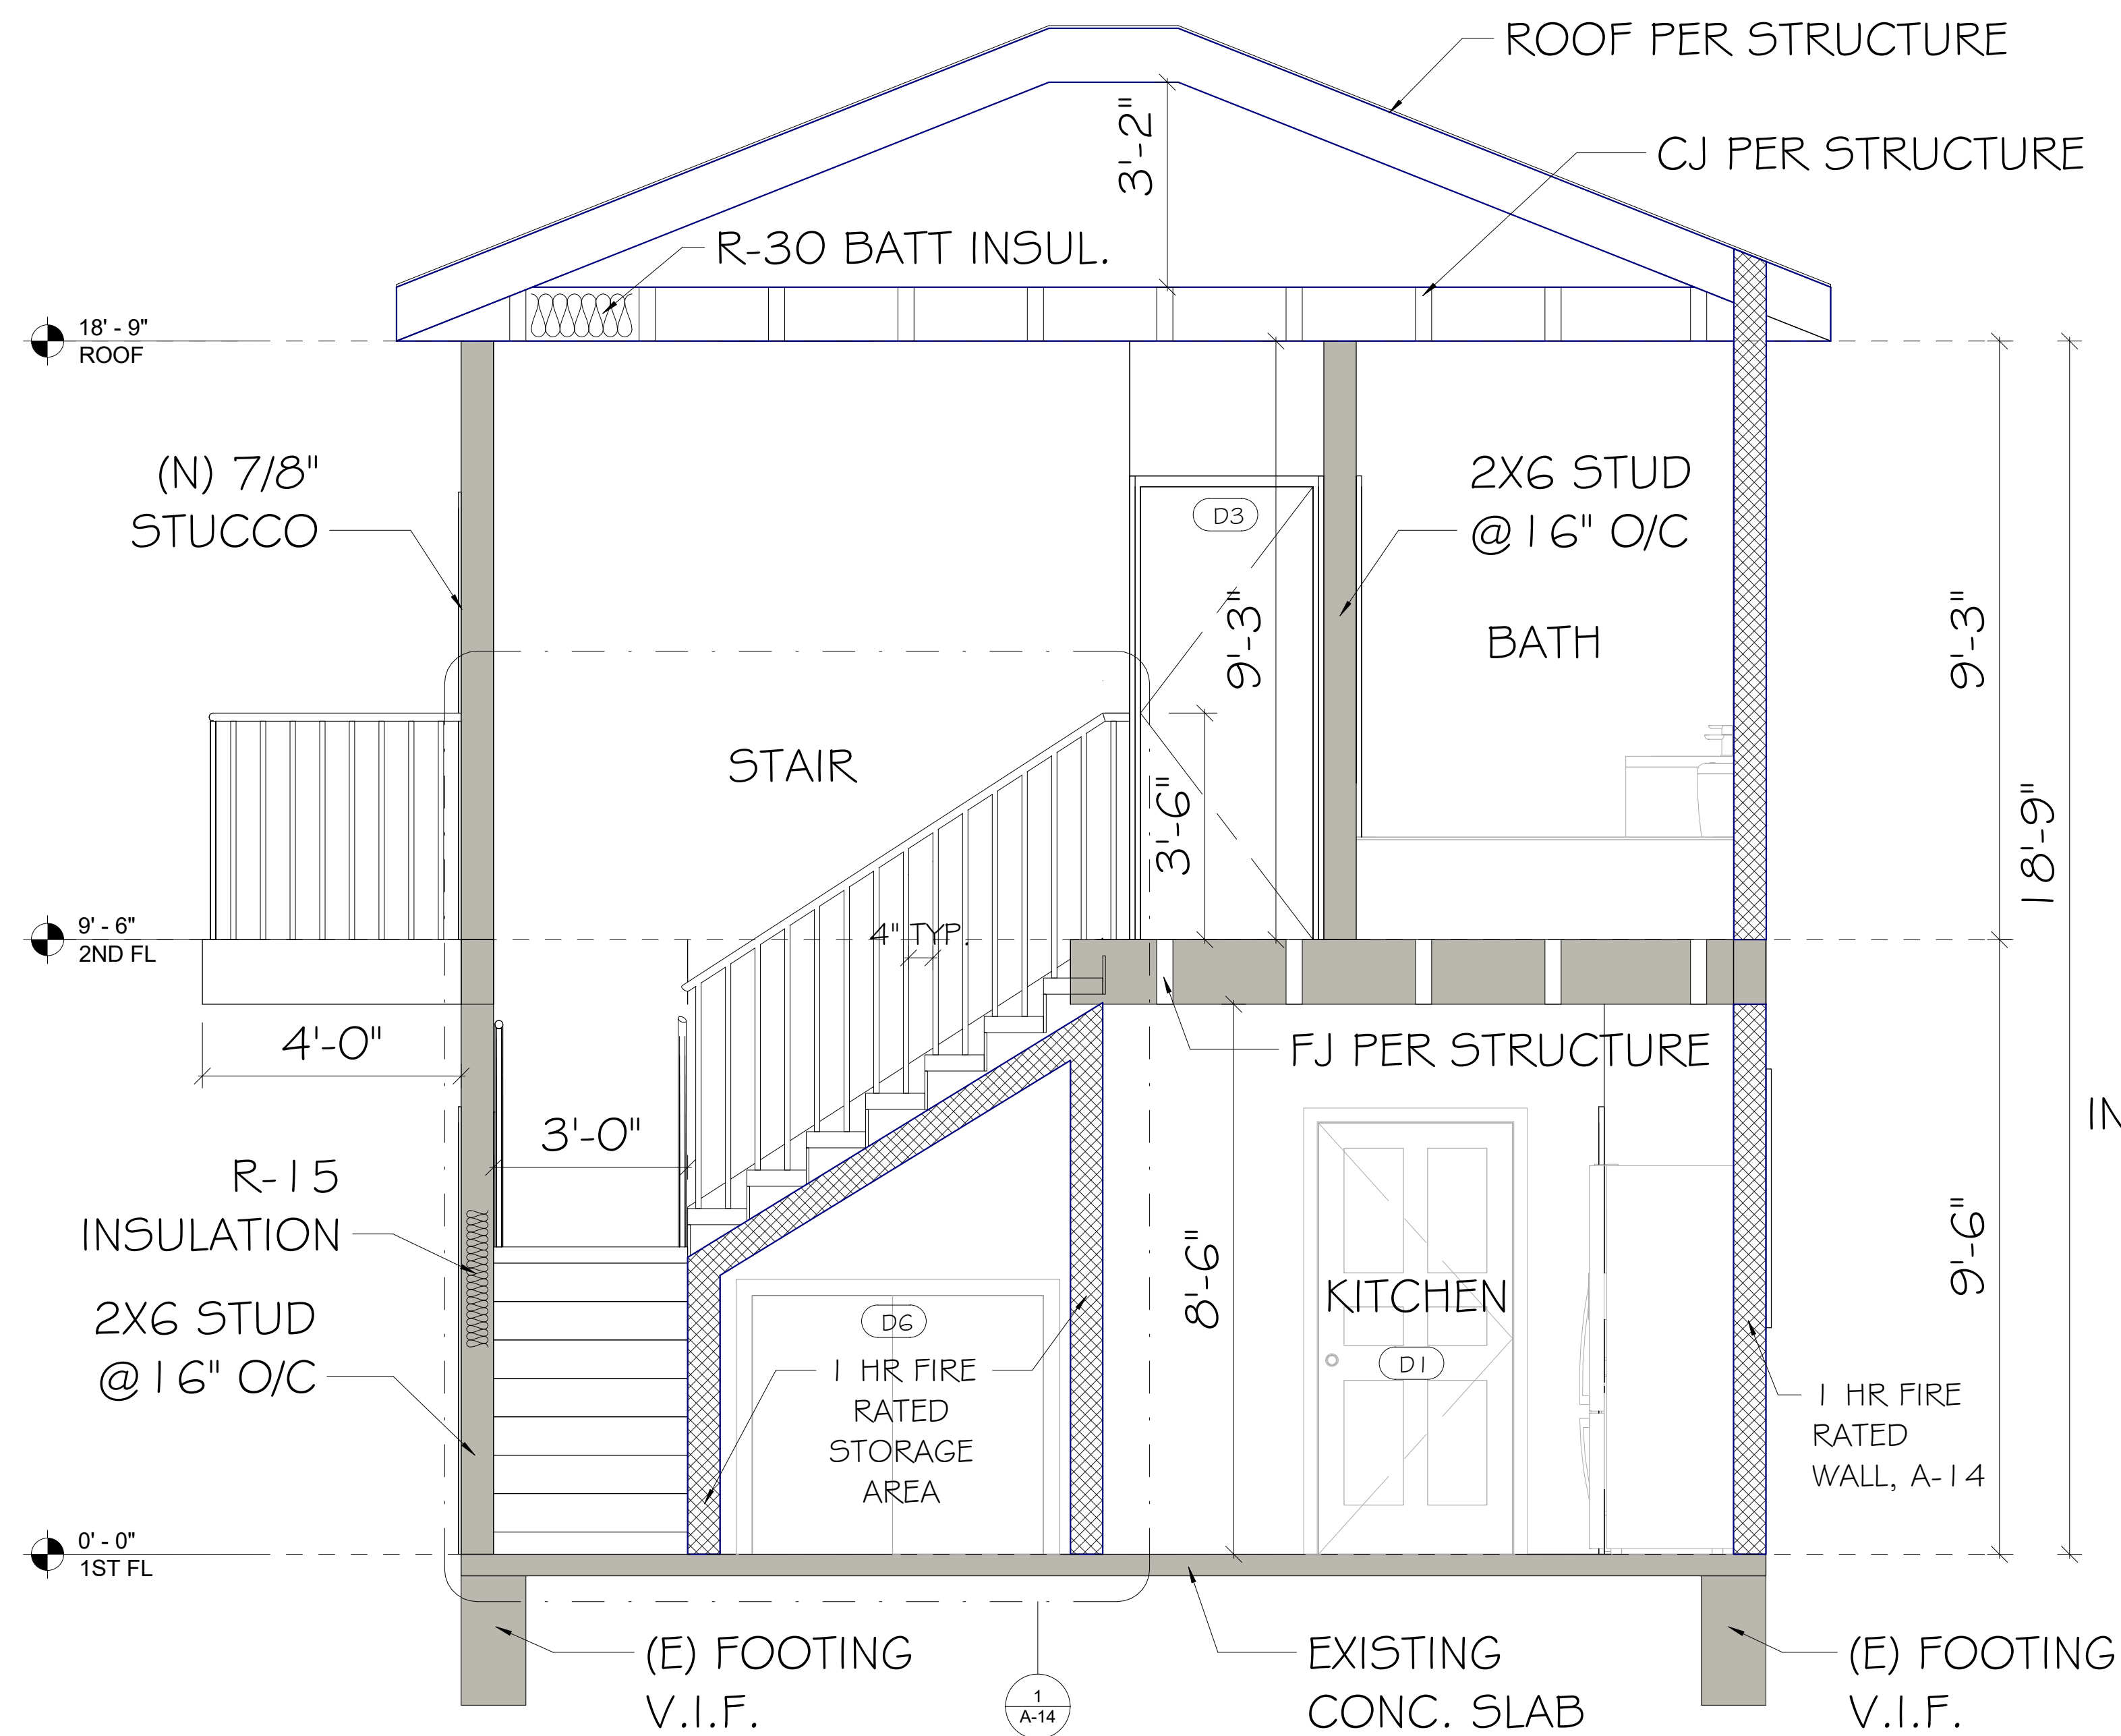

1 Section 1
1/2" = 1'-0"

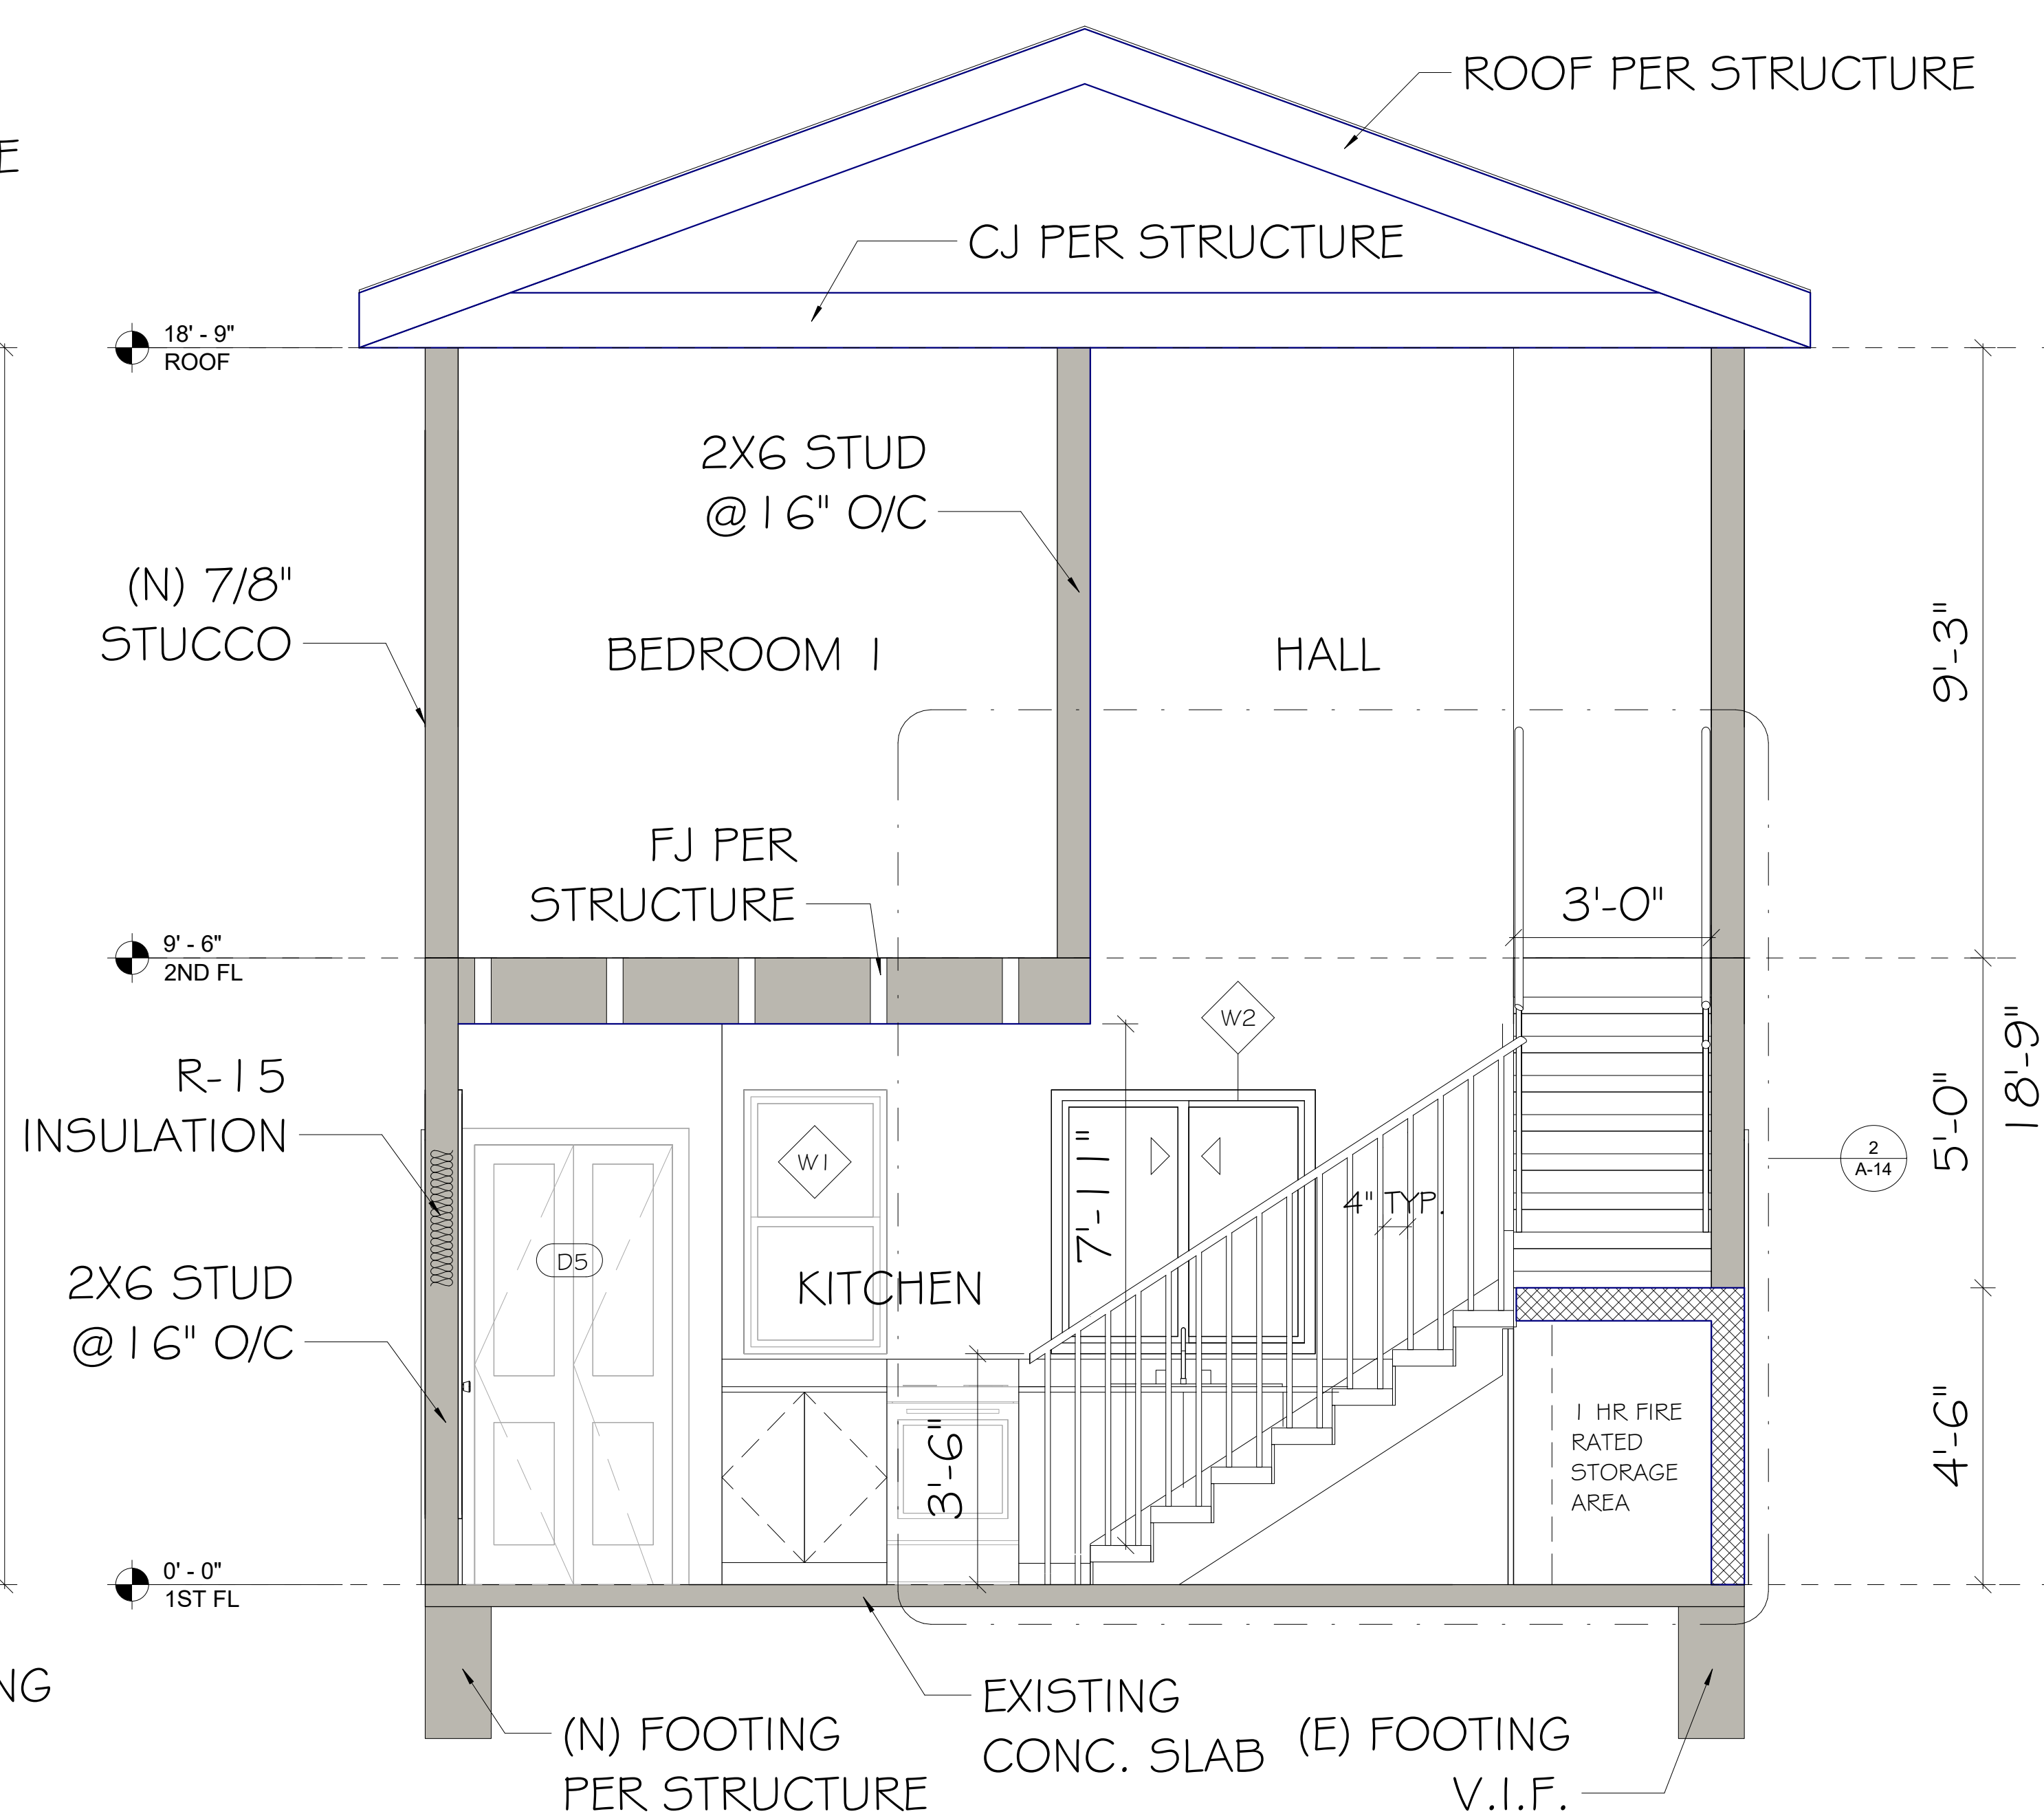

2 Section 2
1/2" = 1'-0"

*NOTE: FOR (E) CONCRETE SLAB EPOXY COATING SPECIFICATIONS, SEE SHEET A-4

CONVERT EXISTING DETACHED 2-CAR GARAGE TO NEW A.D.U.

Revisions:	
Description	Date

DRAWN BY: NC
CHECKED BY: NC
PROJECT NO.:
DATE:

Sheet Name

A.D.U SECTIONS

Sheet Number

A-13

THIS DRAWING AND THE DESIGNS, ARRANGEMENTS, DEPICTIONS, IDEAS, AND OTHER INFORMATION CONTAINED HEREIN CONSTITUTE UNPUBLISHED WORK OF NC DESIGN STUDIO AND SHALL REMAIN PROPERTY OF NC DESIGN STUDIO IN PERPETUITY. NO PART THEREOF SHALL BE REPRODUCED, COPIED, DISCLOSED, DISTRIBUTED, SOLD, PUBLISHED, OR OTHERWISE USED IN ANY WAY FOR ANY OTHER PURPOSE WITHOUT THE ADVANCED EXPRESS WRITTEN CONSENT OF NC DESIGN STUDIO. VISUAL CONTACT WITH THE ABOVE DRAWINGS OR ANY PART THEREOF SHALL CONSTITUTE CONCLUSIVE EVIDENCE OF ACCEPTANCE OF THESE RESTRICTIONS.